

The HUB - Moultonborough Community, Activity and Aquatic Centre


Old Route 109 Moultonborough, NH

Owner:
Town of Moultonborough
Old Route 109
Moultonborough, NH


Architect:
Stewart Associates Architects LLC
PO Box 6555
Laconia, NH 03247-6555
P (603) 524-3000



Accessibility Standards

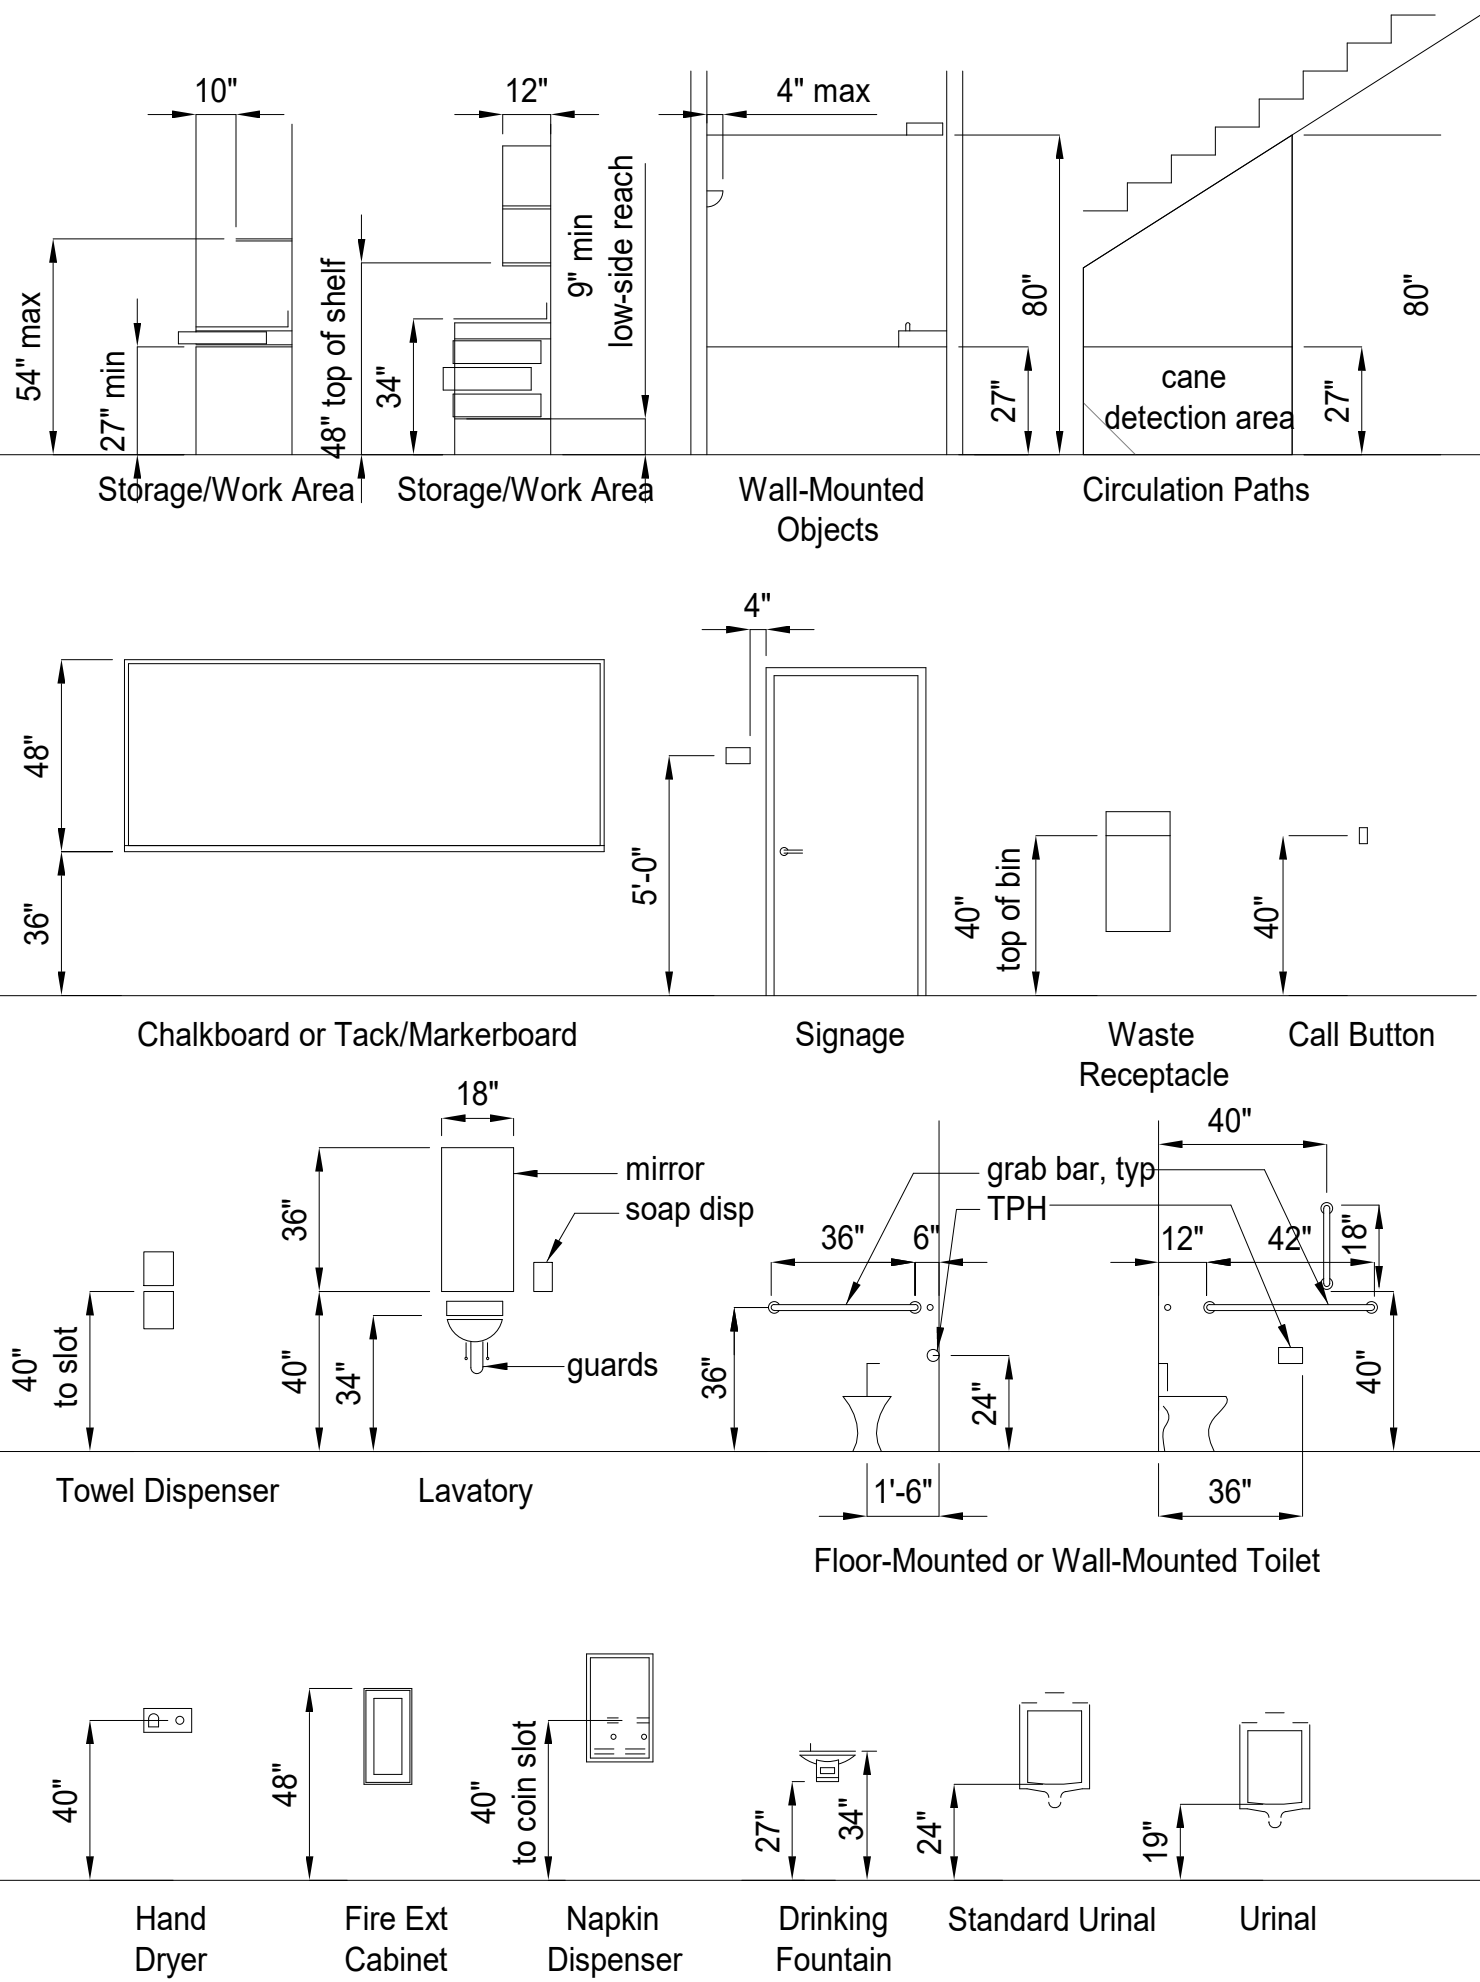

Drawing Symbols

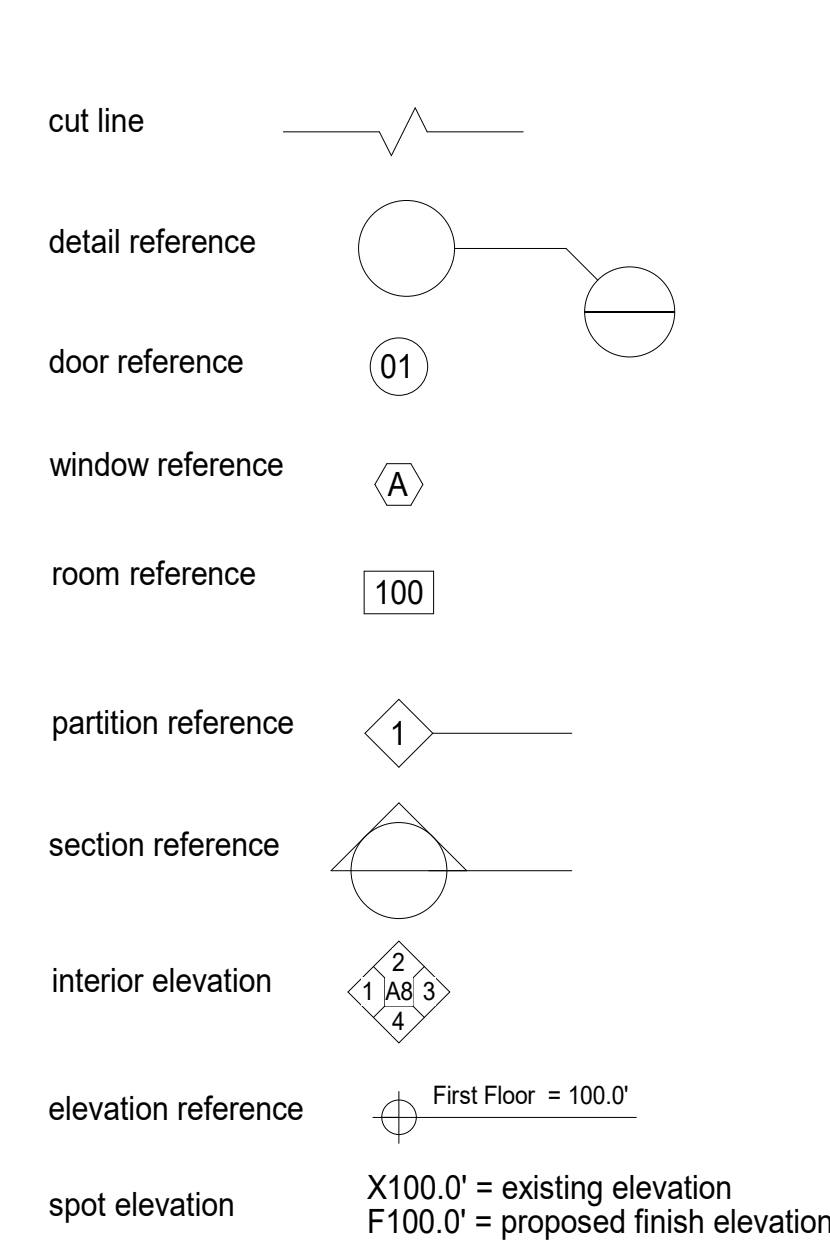

Abbreviations

AFF	Above Finish Floor	HC	Handicapped
AP	Access Panel	HORIZ	Horizontal
BLDG	Building	HM	Hollow Metal
BRD	Board	HT	Height
BSMT	Basement	INSUL	Insulation
BTM	Bottom	MFR	Manufacturer
CAB	Cabinet	MAX	Maximum
CC	Center to Center	MECH	Mechanical
CL	Centerline	MIN	Minimum
CLG	Ceiling	MO	Masonry Opening
CLR	Clear (dimension)	MTL	Metal
CM	Construction Manager	MR	Moisture-Resistant
CMU	Concrete Masonry Unit	N/A	Not Applicable
CO	Cased Opening	NIC	Not in Contract
COL	Column	NOM	Nominal (dimension)
CONC	Concrete	OPP	Opposite
CONT	Continuous	PLAM	Plastic Laminate
CPT	Carpet	PLY	Plywood
CT	Ceramic Tile	PT	Pressure-Treated
DN	Down	PTD	Painted or Stained
DBL	Double	QT	Quarry Tile
DRG	Drawing	RD	Roof Drain
DIA	Diameter	REQ'D	Required
EA	Each	RM	Room
ELEC	Electrical	RO	Rough Opening
ELEV	Elevation or Elevator	SAT	Suspended Acoustical Tile
EQ	Equal	SIM	Similar
EXIST	Existing	SPECS	Specifications
EXT	Exterior	SPF	Spray Foam Insulation
FAAP	Fire Alarm Annunciator Panel	STC	Sound Transmission Class
FACP	Fire Alarm Control Panel	STL	Steel
FG	Fiberglass	SV	Sheet Vinyl Flooring
FD	Floor Drain	TOS	Top of Slab
FE	Fire Extinguisher	TOSTL	Top of Steel
FEC	Fire Extinguisher Cabinet	TOW	Top of Wall
FDN	Foundation	TYP	Typical
FIP	Foamed in Place Insulation	UNO	Unless Noted Otherwise
FRP	Fiberglass Reinforced Panel	VCT	Vinyl Composition Tile
FRT	Fire-Retardant Treated	VERT	Vertical
FTG	Footing	WD	Wood
GA	Gauge	WG	Wired Glazing
GALV	Galvanized	WWM	Welded Wire Mesh
GB	Grab Bars	W/	With
GO	Gypsum Opening	VIF	Verify in Field
GWB	Gypsum Wallboard	2 x 4	Nominal Dimensions
GYP	Gypsum	2" x 4"	Actual Dimensions
GC	General Contractor		

Drawing Sheet Index

Sheet Number	Sheet Name
A0.0	Cover Sheet
A1.0	Floor Plan
A1.1	Multipurpose Layouts & Materials List
A2.0	Elevations
A3.0	Sections
A4.0	Roof Plan
A9.1	Realistic 3D View
C1.0	Site Plan

Not For Construction
For Review Only

This document was prepared by Stewart Associates Architects LLC as an instrument of service and is the property of Stewart Associates Architects LLC. It is to be used only for the project and purpose stated on the title sheet and is not to be reproduced, disseminated, or transmitted in any manner, including electronically, without the written consent of Stewart Associates Architects LLC.

StewartAssociates
ARCHITECTS

PO Box 6555
Laconia, NH 03247
Phone: (603) 524-3000
Fax: 527-0700
info@stewartarchitects.com

Copyright SAA 2022
www.stewartarchitects.com

The HUB - Moultonborough
Community, Activity and Aquatic
Centre


Old Route 109 Moultonborough, NH

Project number: 2018.131

Cover
Sheet

Scale:
Date: June 14th, 2022
Revisions:

A0.0

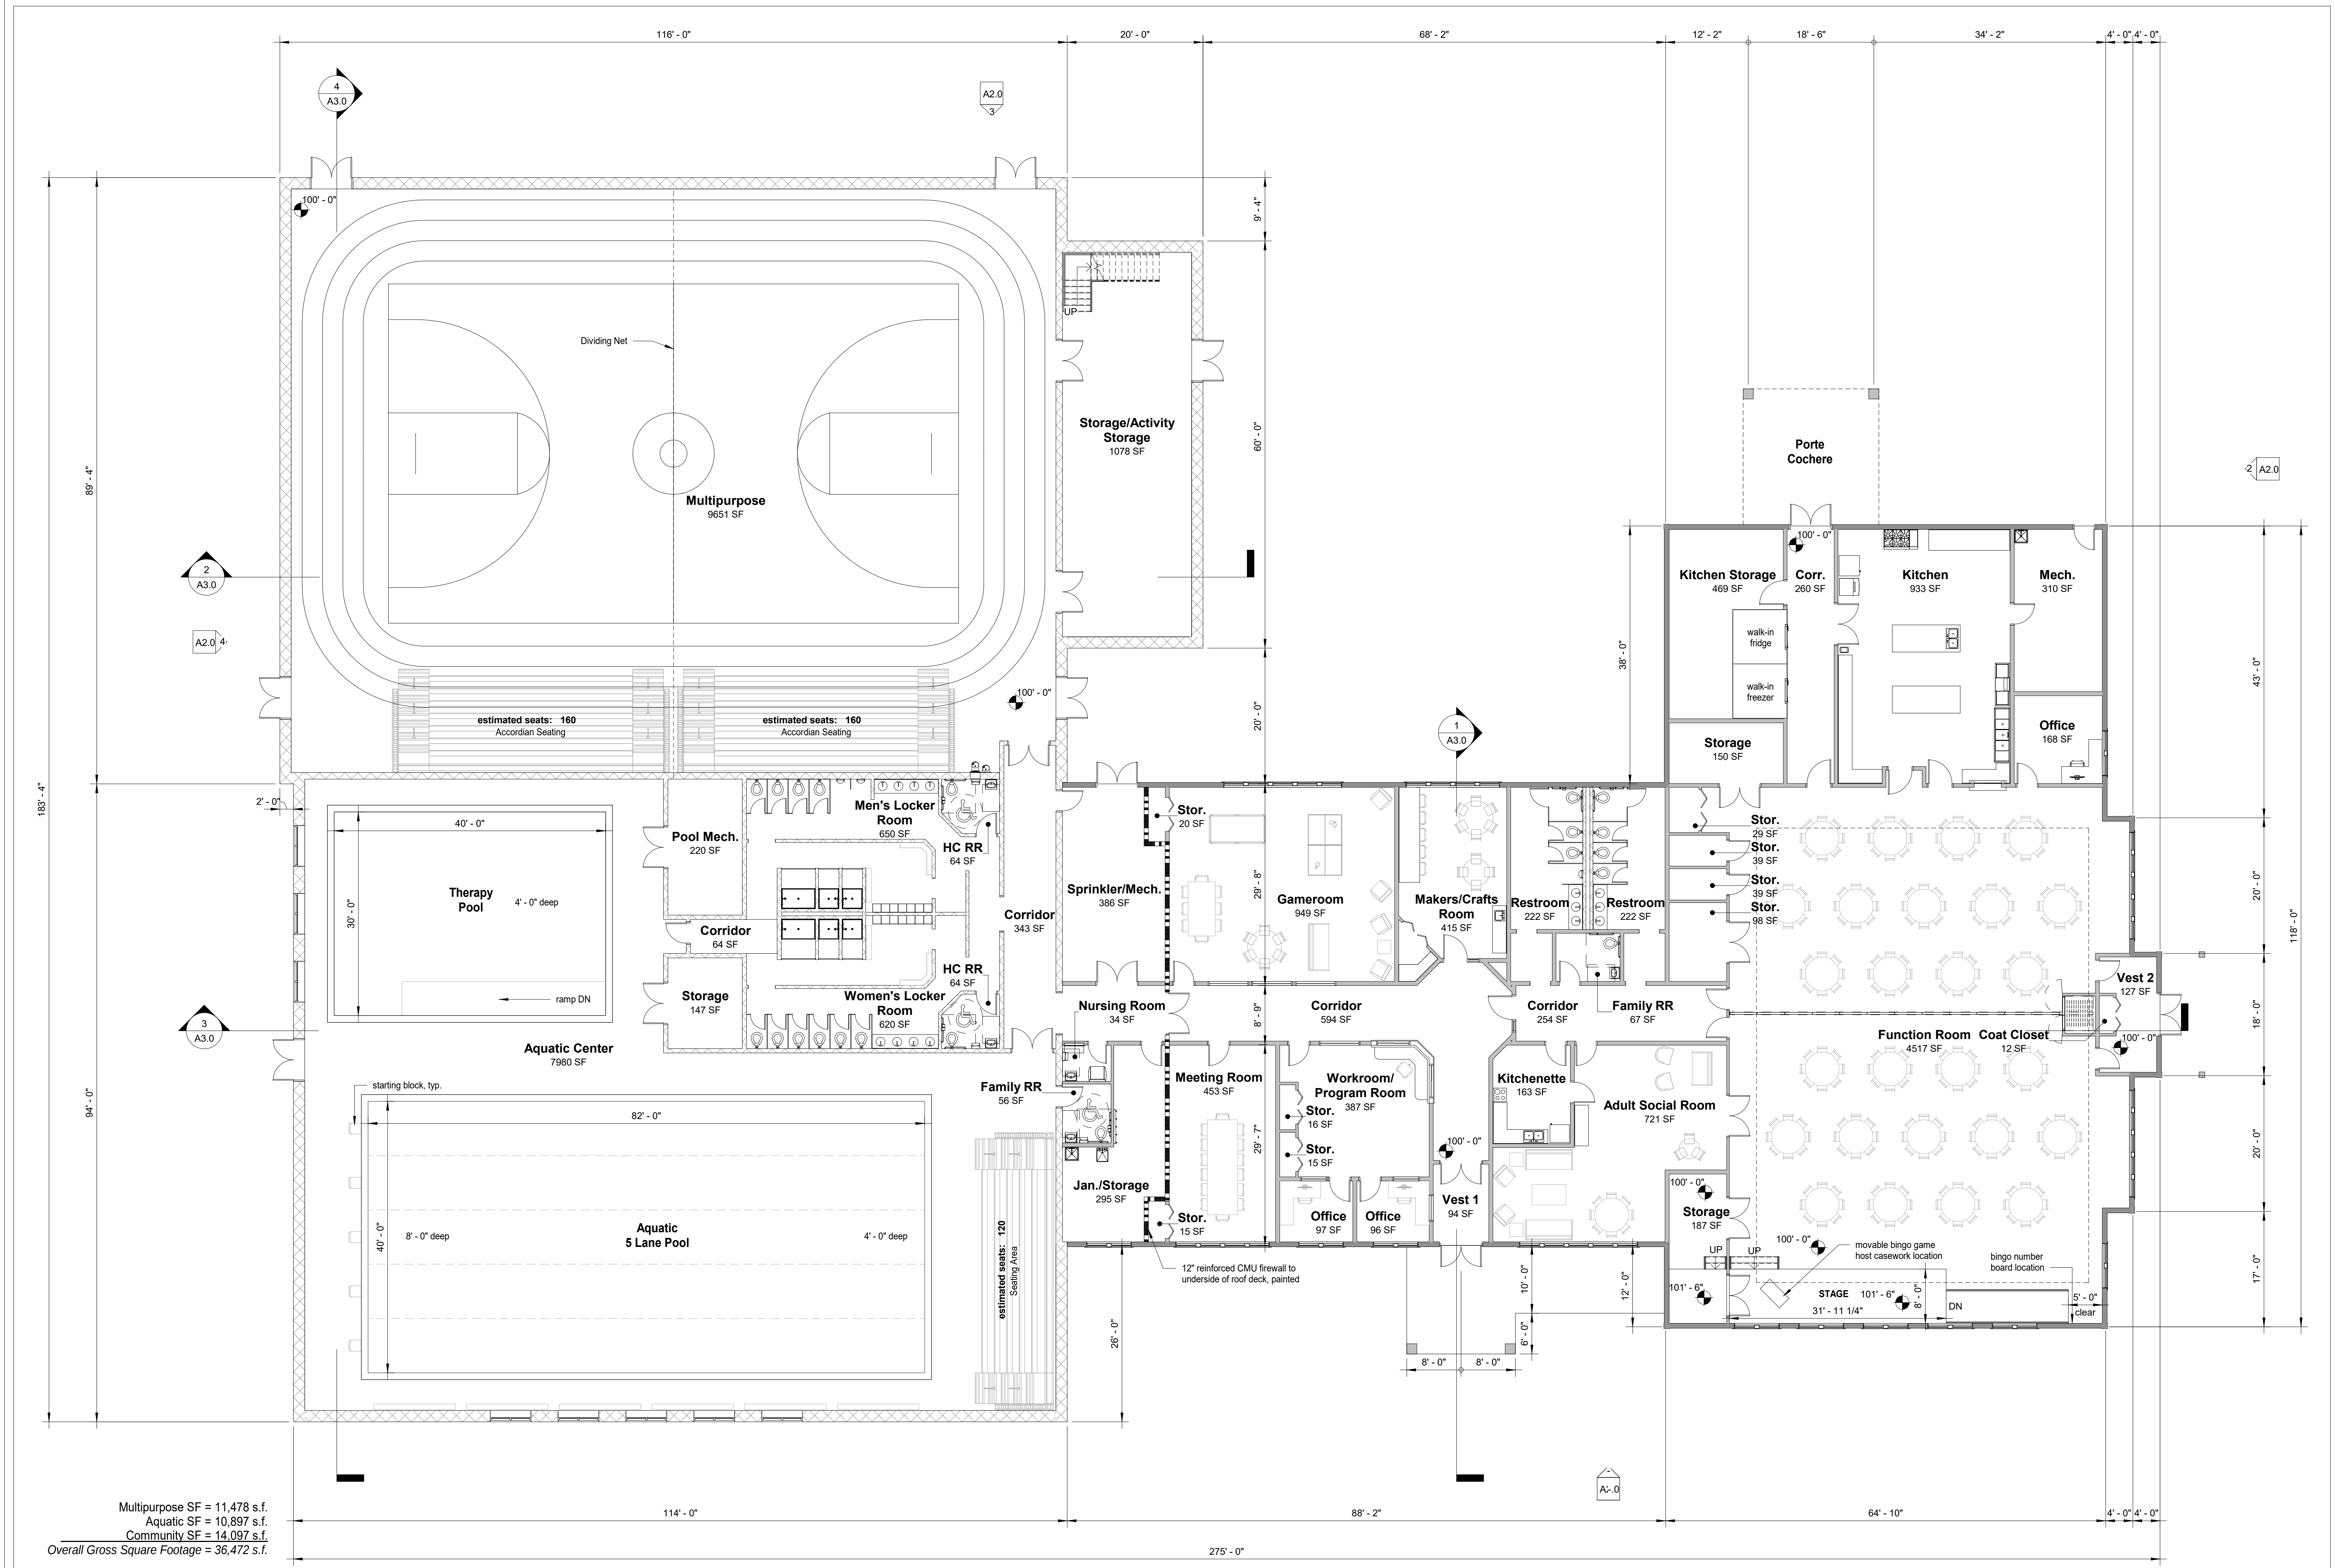

Multipurpose SF = 11,478 s.f.
Aquatic SF = 10,897 s.f.
Community SF = 14,097 s.f.
Overall Gross Square Footage = 36,472 s.f.

1 Floor Plan
3/32" = 1'-0"

Not For Construction
For Review Only

This document was prepared by Stewart Associates Architects LLC as an instrument of service and is not to be reproduced, disseminated, or transmitted in any manner, including electronically, without the written consent of Stewart Associates Architects LLC

Copyright SAA 2022
www.stewartarchitects.com

StewartAssociates
ARCHITECTS

PO Box 6555
Laconia, NH 03247
Phone: (603)524-3000
Fax: 527-0700
info@stewartarchitects.com


The HUB - Moultonborough
Community, Activity and Aquatic
Centre
Old Route 109
Moultonborough, NH

Project number: 2018.131


Floor Plan

Scale: 3/32" = 1'-0"
Date: June 14th, 2022
Revisions:


A1.0

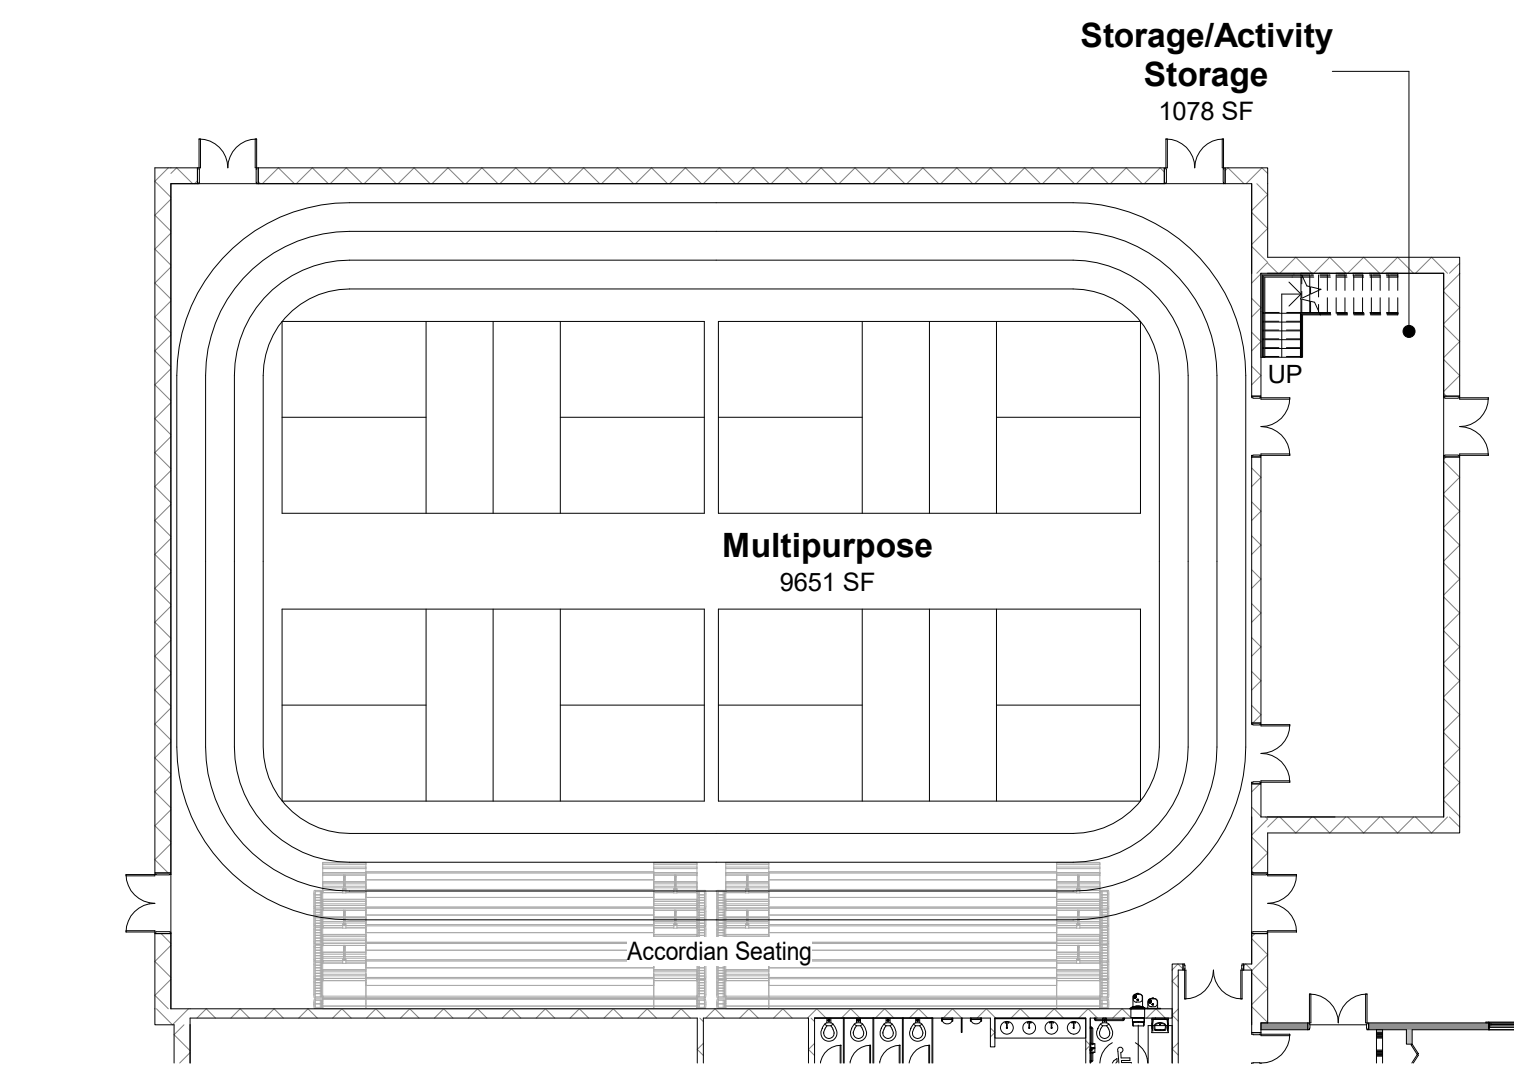


4 Floor Plan - Pickleball Court Layout
1" = 20'-0"

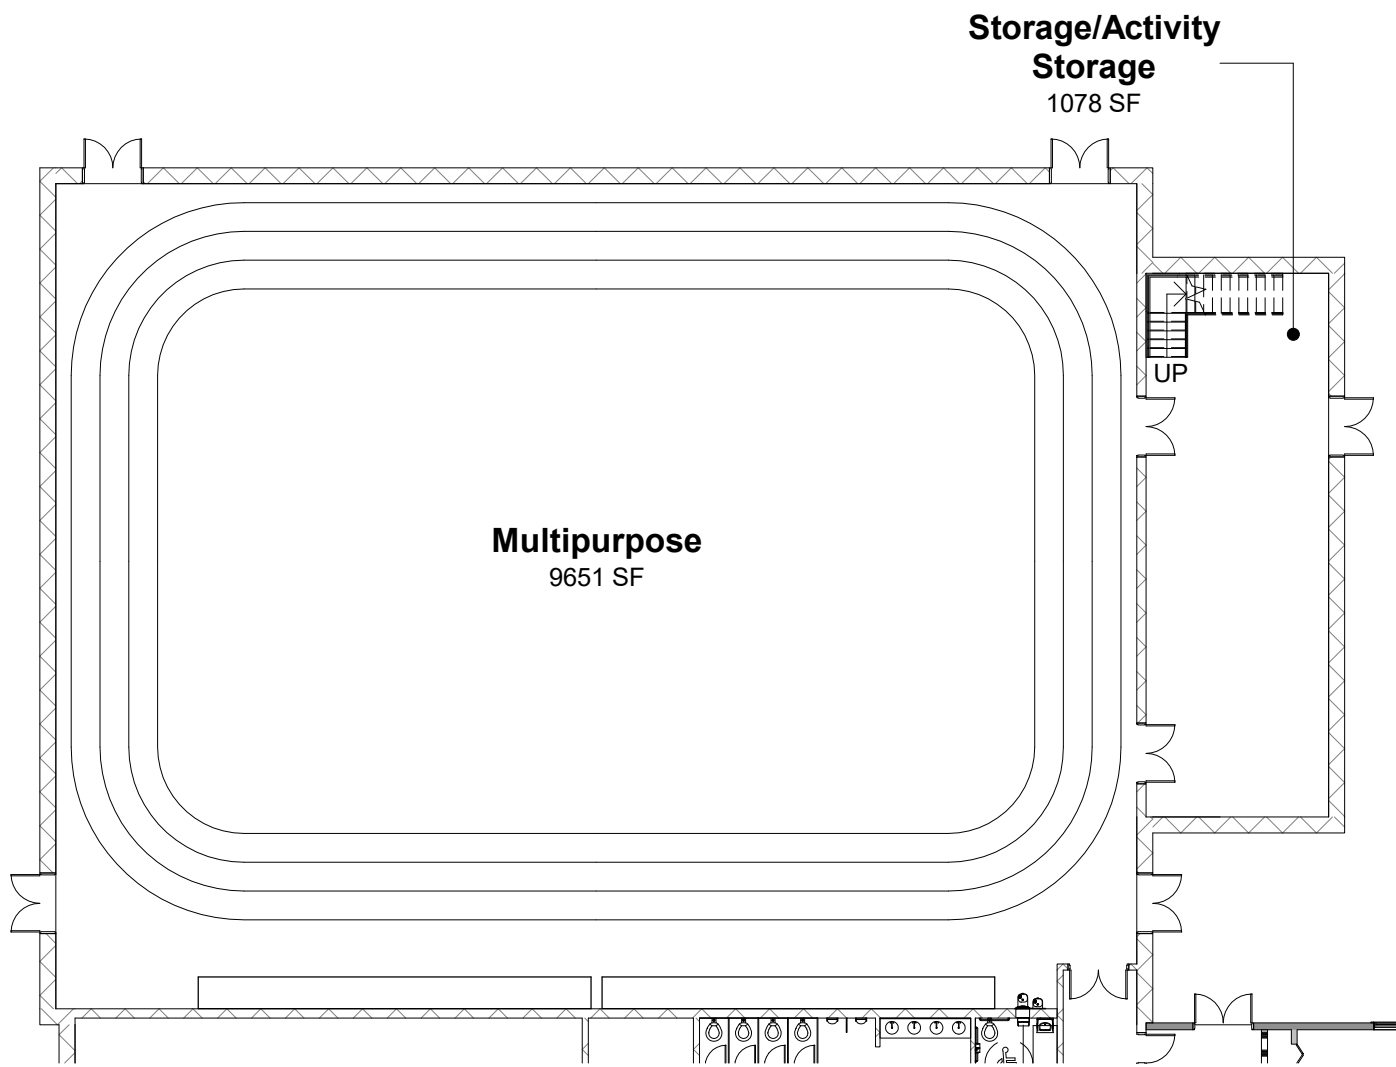

3 Floor Plan - Track Layout
1" = 20'-0"

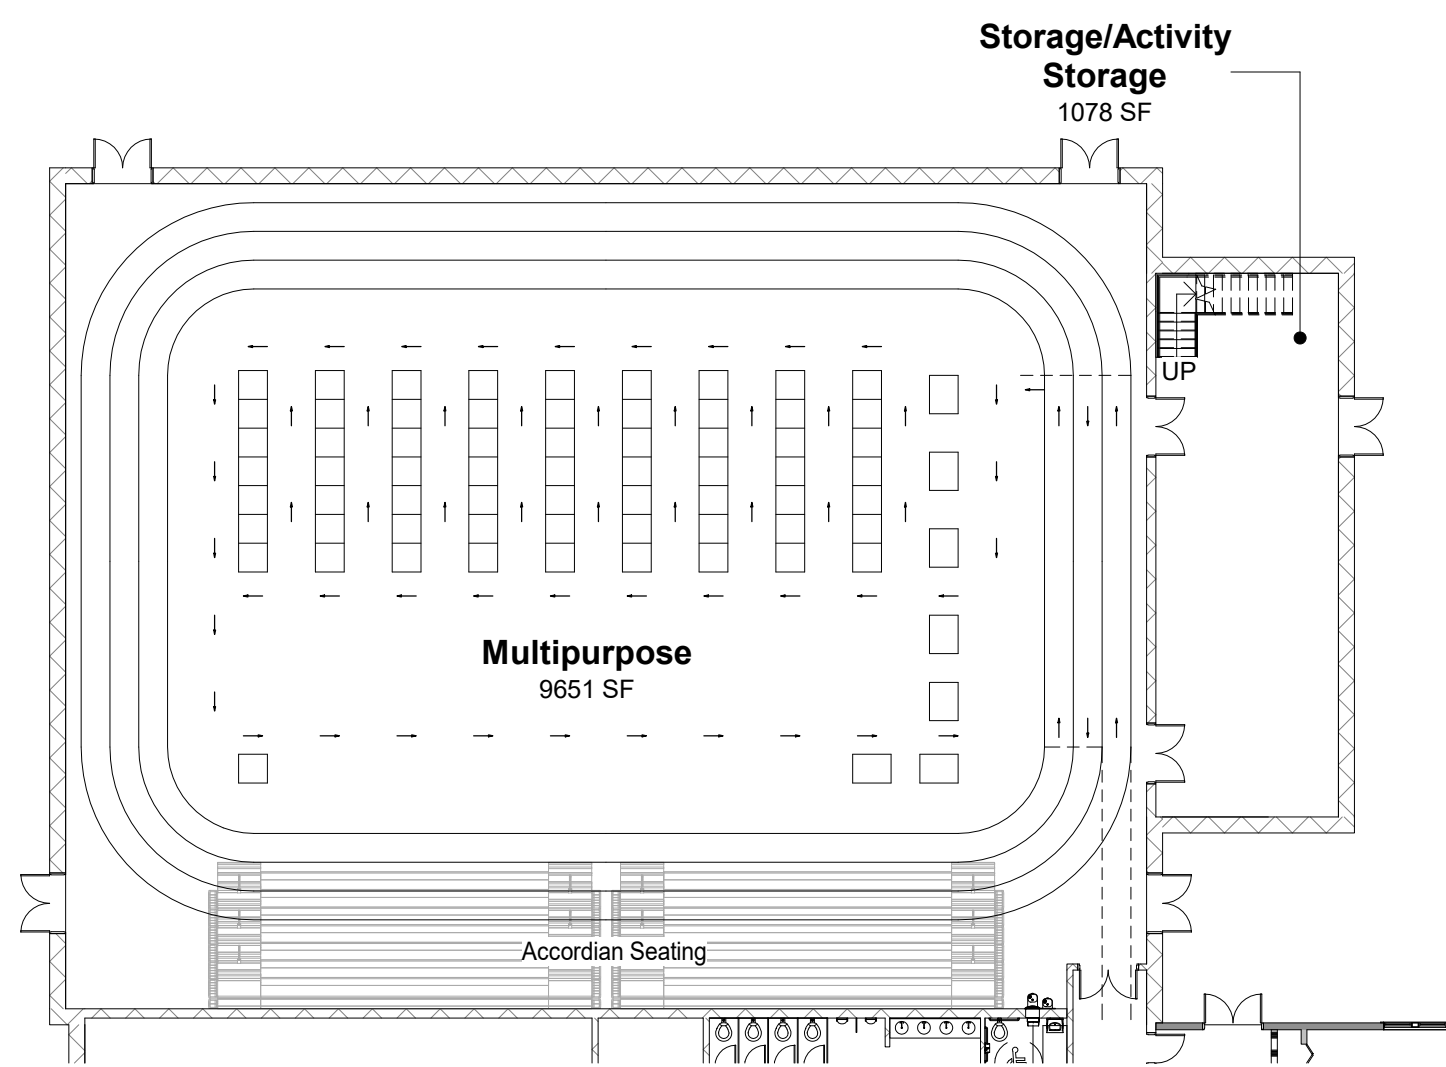

2 Floor Plan - Voting Layout
1" = 20'-0"

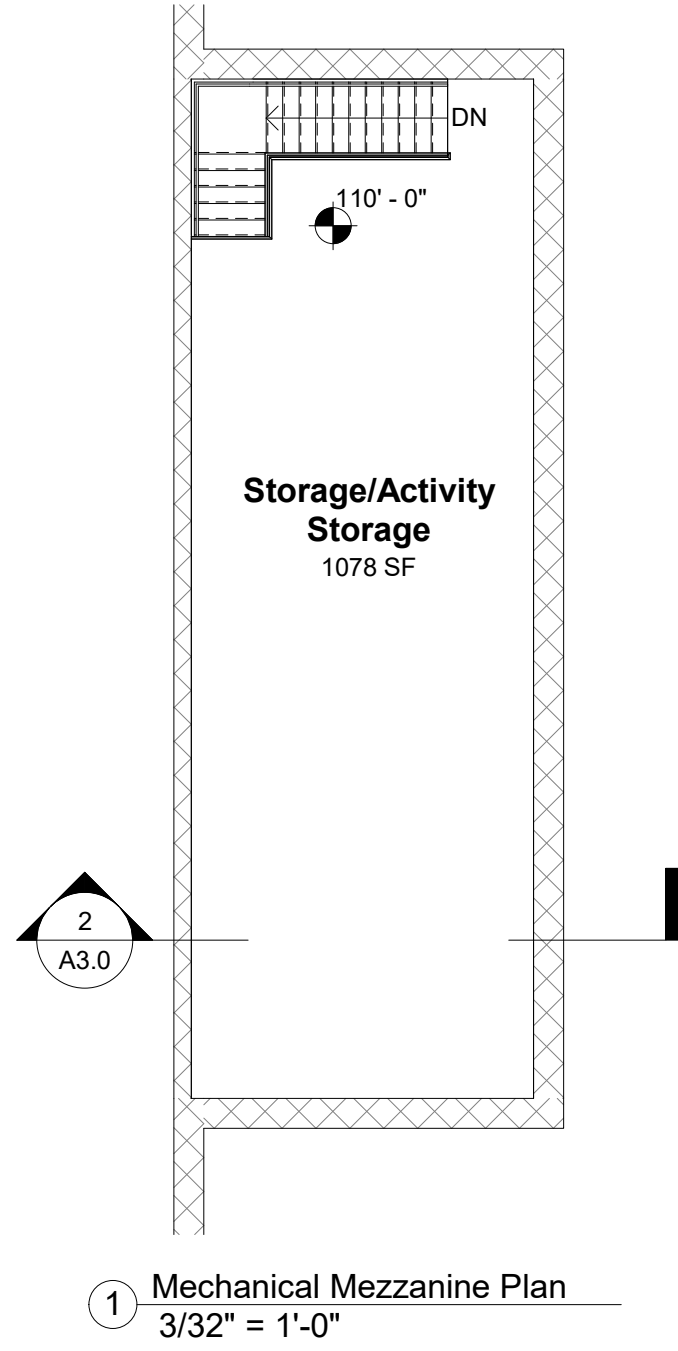

1 Mechanical Mezzanine Plan
3/32" = 1'-0"

MATERIALS		
Exterior Doors	Vestibule 1 and 2	Aluminum entrance with 1'-6" transom
	All Other	Hollow metal in hollow metal frame ptd, glazed where shown
Interior Doors	Vestibule 1	Aluminum entrance with 1'-6" transom
	All other	Prefinished flush wood, glazed at corridor to Meeting and Function Rooms with hollow metal frames ptd, Provide fiberglass units throughout the aquatic space
Windows	Typical	3.0 x 6.0 fiberglass casement, field mullied and trimmed
	Cupola	2.5 x 4.0 fiberglass fixed
	Aquatic	6.0 x 11' - 4" aluminum storefront fixed
Interior Lites	Meeting/Conference	6.0 x 4.0 glazed hollow metal frames, painted
	Workroom/Program Room	5.0 x 4.0 transaction window, glazed hollow metal frames, painted
FINISHES		
Interior Trim	Windows	GWB returns at head and jambs, veneer core hardwood stool, no apron
	Corridor	Hardwood chair rail and apron
	Function	Hardwood chair rail and apron
Walls	Kitchen	FRP full height over GWB
	Restrooms, Mech, Jan	FRP 4' high over GWB, GWB above
	Gym, Aquatic	CMU painted
	All other	GWB, painted
Floors	Kitchen	Epoxy/epoxy base
	Bathrooms	Epoxy/epoxy base
	Vest 1 & 2	Entrance mat/rubber base
	Mech, Stor, Jan, Sprinkler	Sealed concrete/rubber base
	Function Room	VCT/rubber base
	Gym	Rubber athletic surface
	Workroom, Office, Meeting	Carpet Tile/rubber base
	Aquatic, Locker Rooms	Epoxy/epoxy base
	All other	VCT/rubber base
Ceilings	Mech, Stor, Sprinkler	GWB, painted
	Gym, Aquatic	Structure: Paint: GWB; Paint
	Exterior	Cedar beadboard, Stained
	All other	SAT
*Refer to elevations and sections for exterior materials and systems		

Not For Construction
For Review Only

This document was prepared by Stewart Associates Architects LLC as an instrument of service and is to be used only for the project and location identified herein. It is not to be reproduced, disseminated, or transmitted in any manner, including electronically, without the written consent of Stewart Associates Architects LLC

StewartAssociates
ARCHITECTS

PO Box 6555
Laconia, NH 03247
Phone: (603)524-3000
Fax: 527-0700
info@stewartarchitects.com
Copyright SAA 2022
www.stewartarchitects.com

The HUB - Moultonborough
Community, Activity and Aquatic
Centre
Old Route 109
Moultonborough, NH
Project number: 2018.131

Multipurpose
Layouts &
Materials
List

Scale: As indicated
Date: June 14th, 2022
Revisions:

Elevations

Scale: As indicated

Date: June 14th, 2022

Revisions:

A2.0




④ Left Side Elevation
1/16" = 1'-0"



③ Rear Elevation
1/16" = 1'-0"



② Right Side Elevation
1/16" = 1'-0"

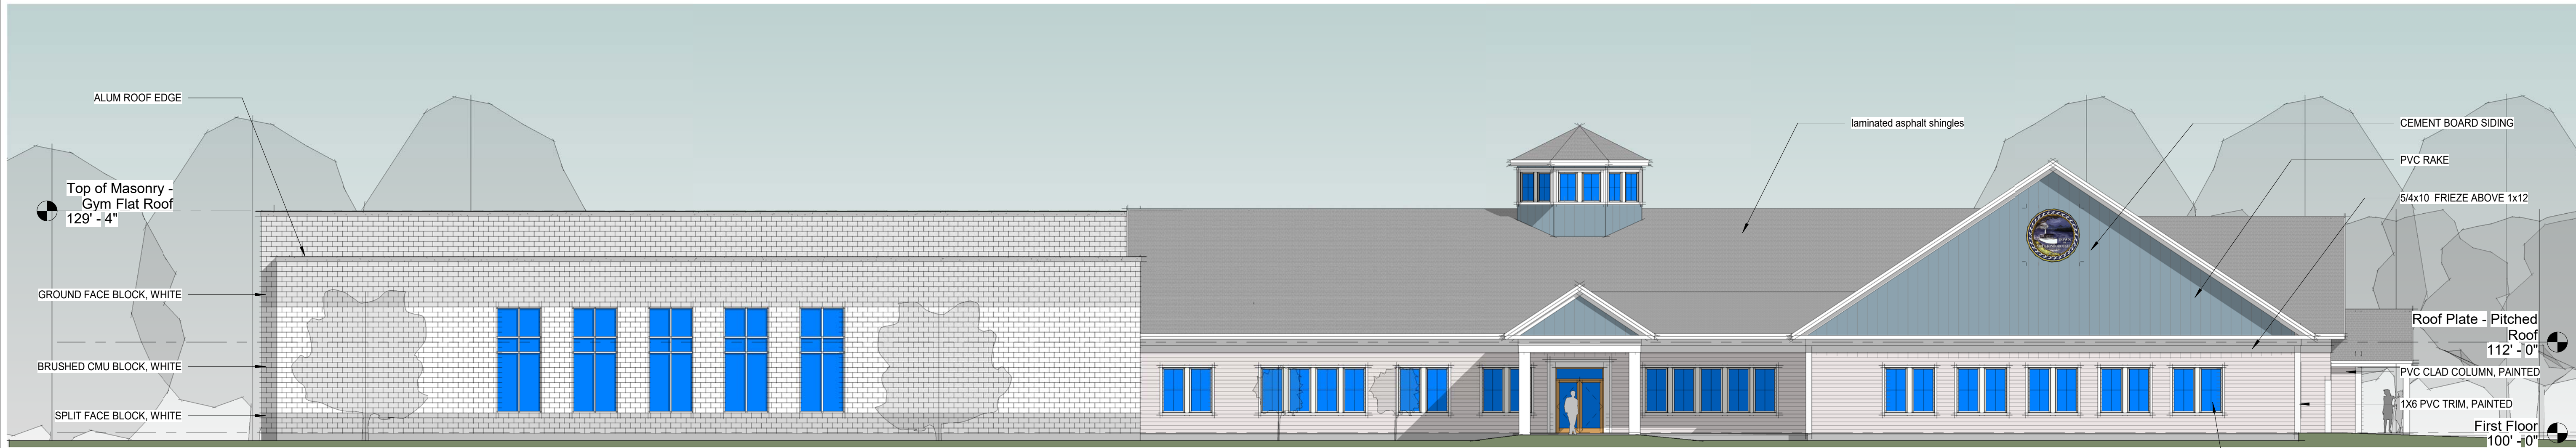

① Front Elevation
3/32" = 1'-0"

Exterior Walls





W2-Gym Exterior Wall Assembly
4" nominal brick veneer
1" air space
3" mineral wool insulation
Air/weather resistant barrier
12" reinforced cmu, painted


R3 - Typical Roof-Porch Ceiling Assembly
laminated asphalt shingles
full bituthene underlayment
5/8" CDX plywood sheathing
2x12 rafters @16"c/c
2x8 ceiling joists @ 16"c/c
PVC beadboard ceiling
1-3/4" perimeter bed moulding-opaque finish

F3 - Mezzanine Floor
3" concrete
steel floor deck, painted
steel joist framing, painted

Project number: 2018.131

A3.0

    

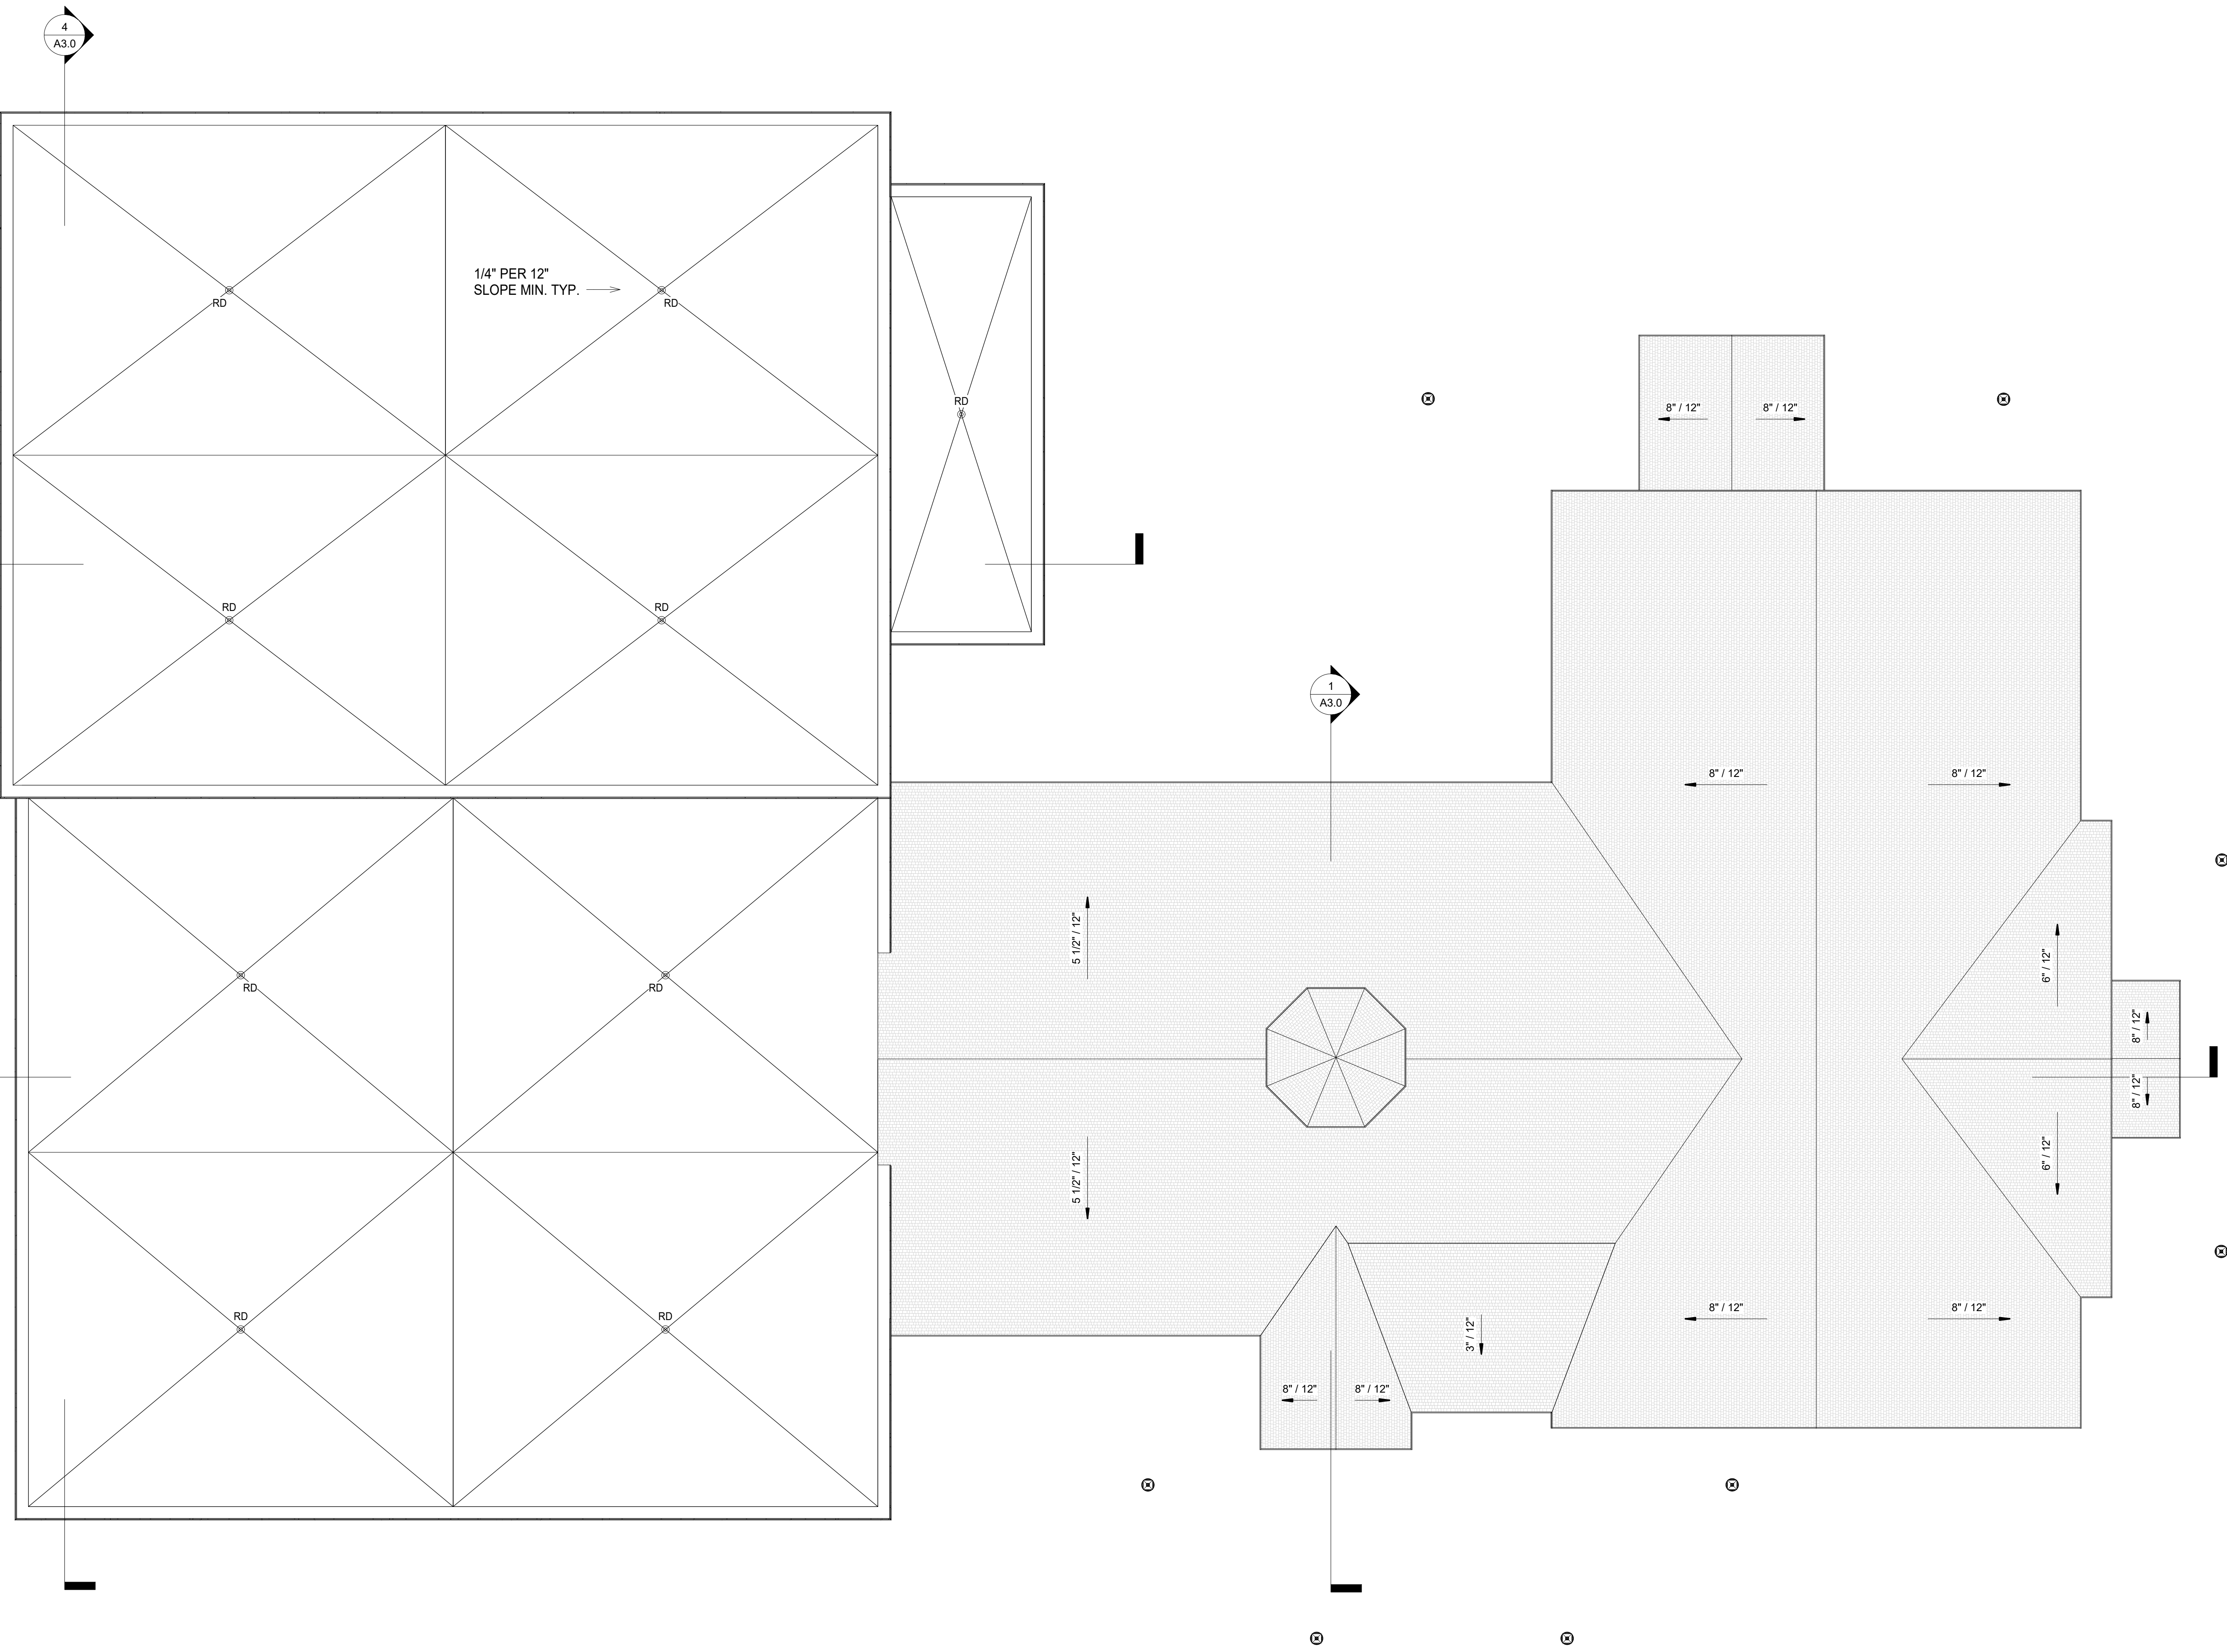

1 Roof Plan
3/32" = 1'-0"

Not For Construction
For Review Only

This document was prepared by Stewart Associates Architects LLC as an instrument of service and is not to be reproduced, disseminated, or transmitted in any manner, including electronically, without the written consent of Stewart Associates Architects LLC

sa

StewartAssociates
ARCHITECTS

PO Box 6555
Laconia, NH 03247
Phone: (603)524-3000
Fax: 527-0700
info@stewardarchitects.com

Copyright SAA 2022
www.stewardarchitects.com


The HUB - Moultonborough
Community, Activity and Aquatic
Centre
Old Route 109
Moultonborough, NH
Project number: 2018.131

Roof Plan

Scale: 3/32" = 1'-0"
Date: June 14th, 2022
Revisions:

A4.0



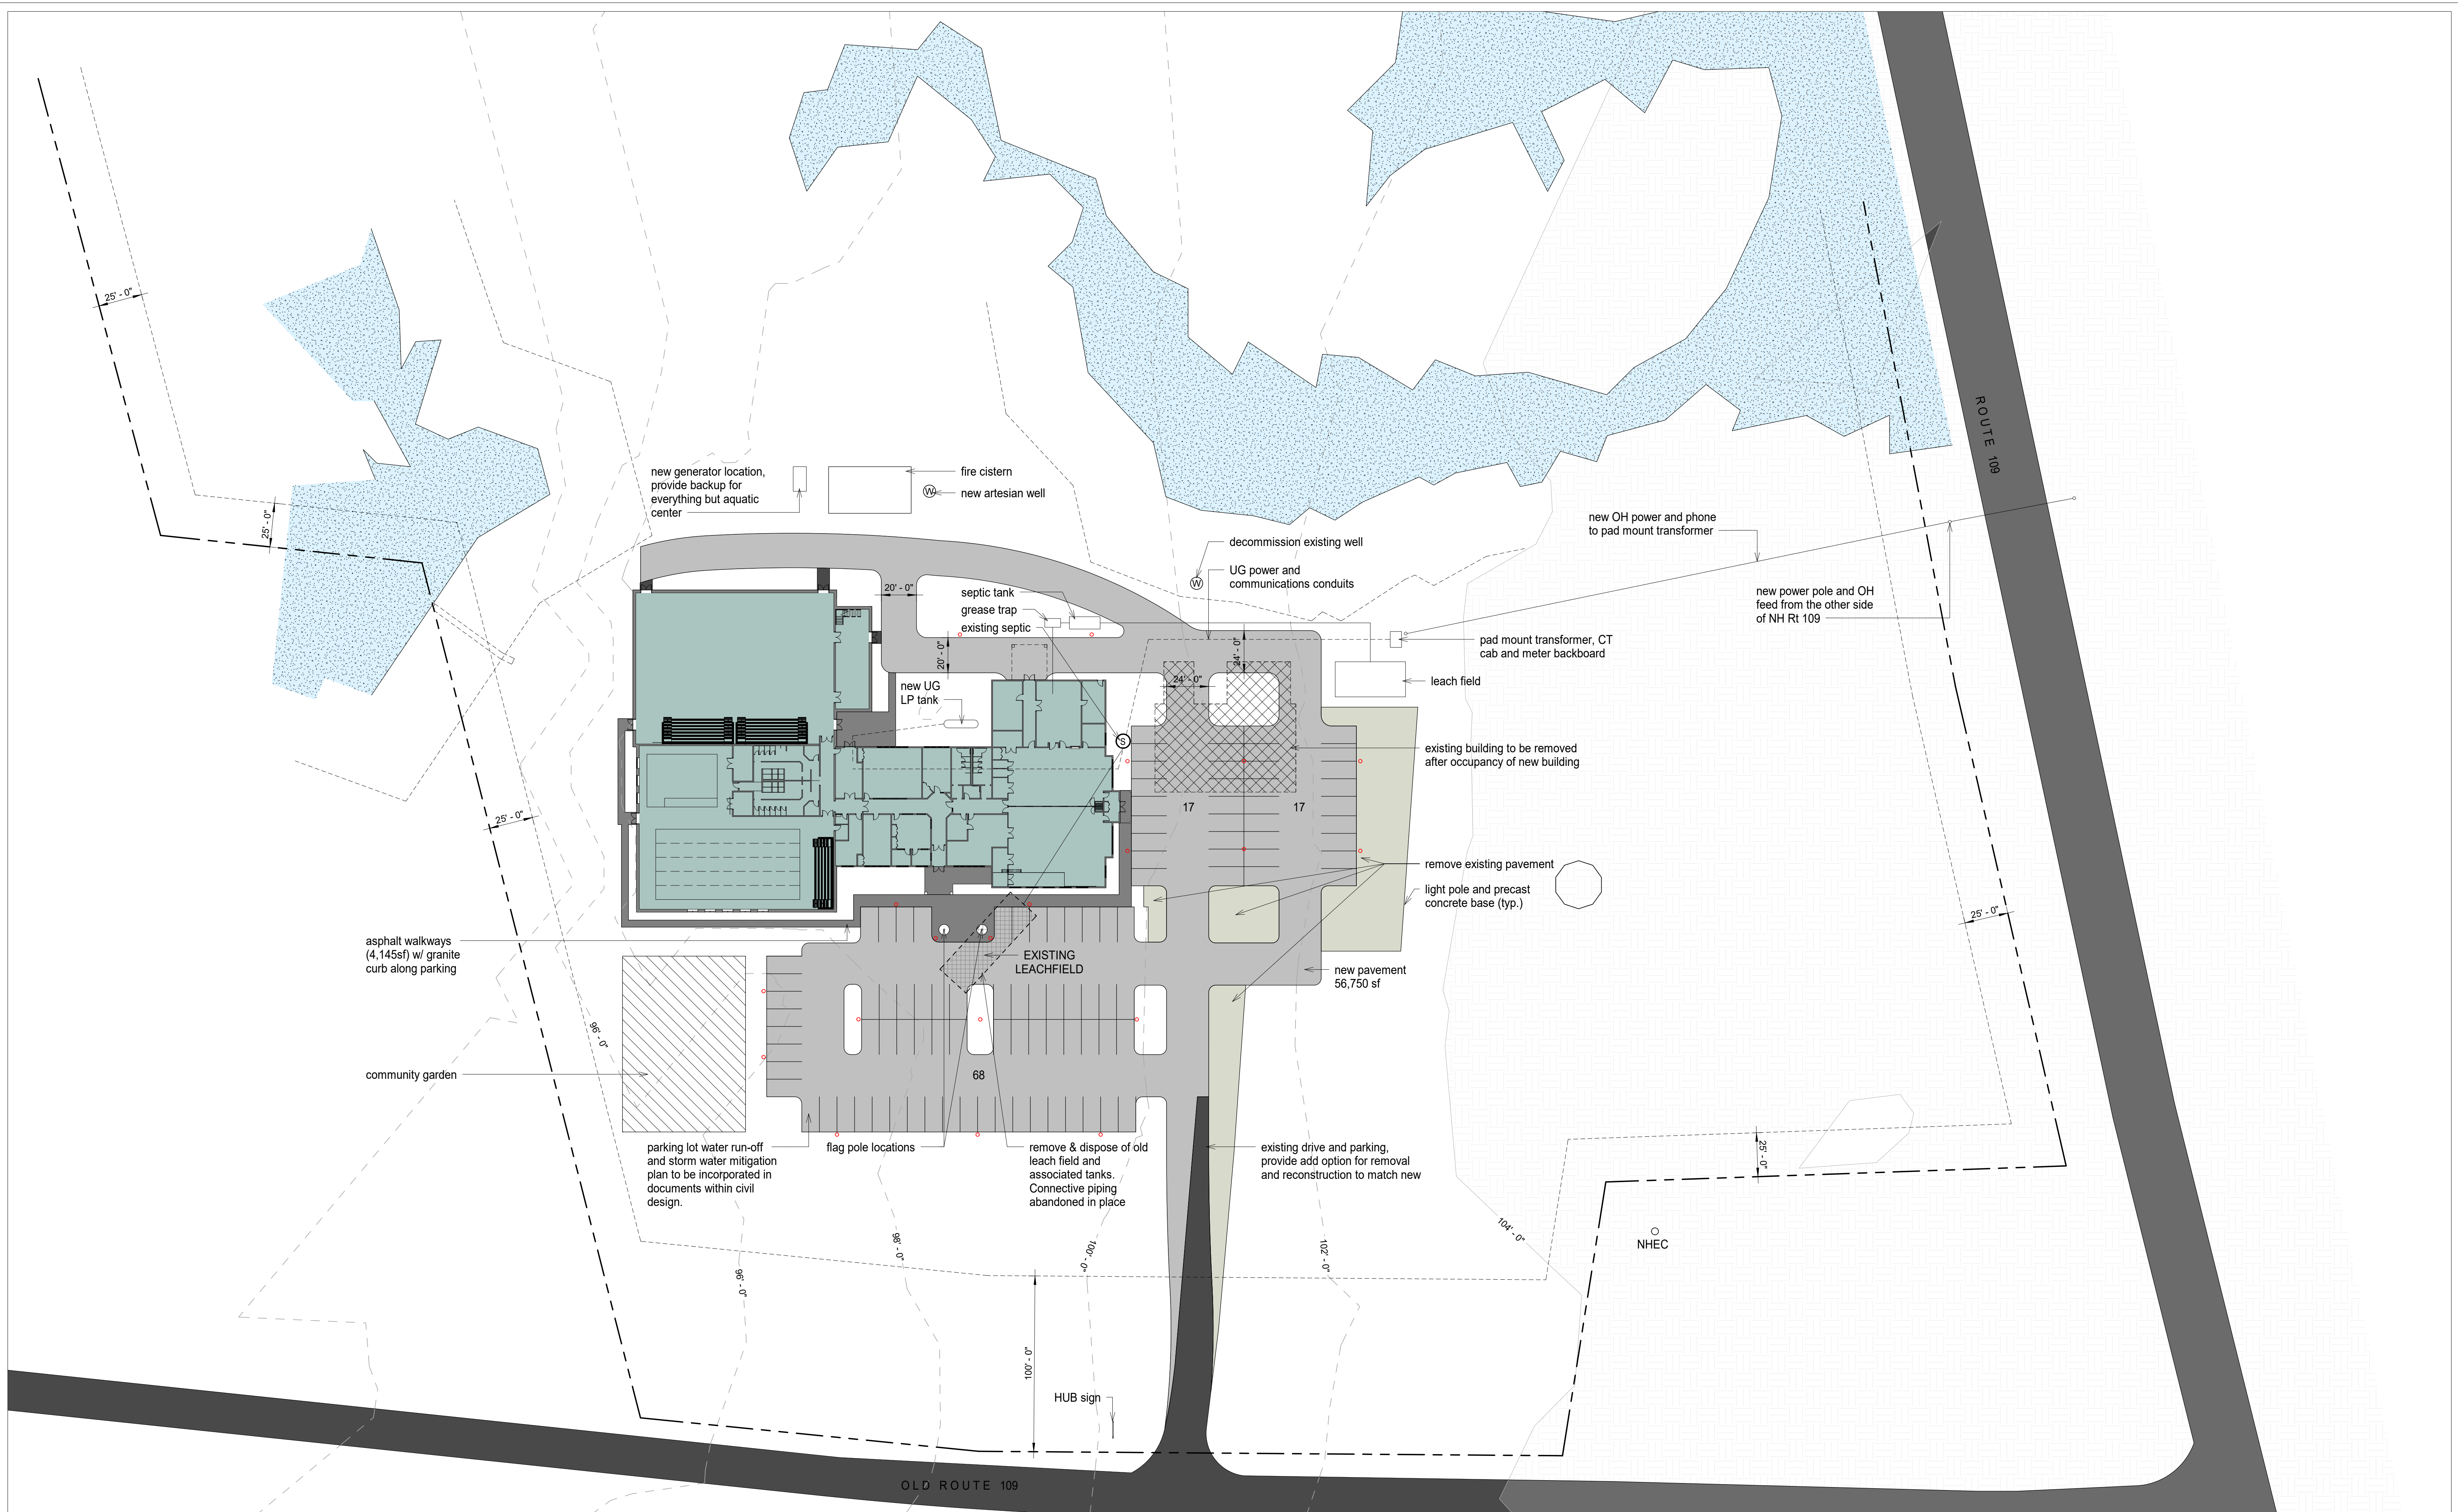

The HUB - Moultonborough Community, Activity and Aquatic Centre