


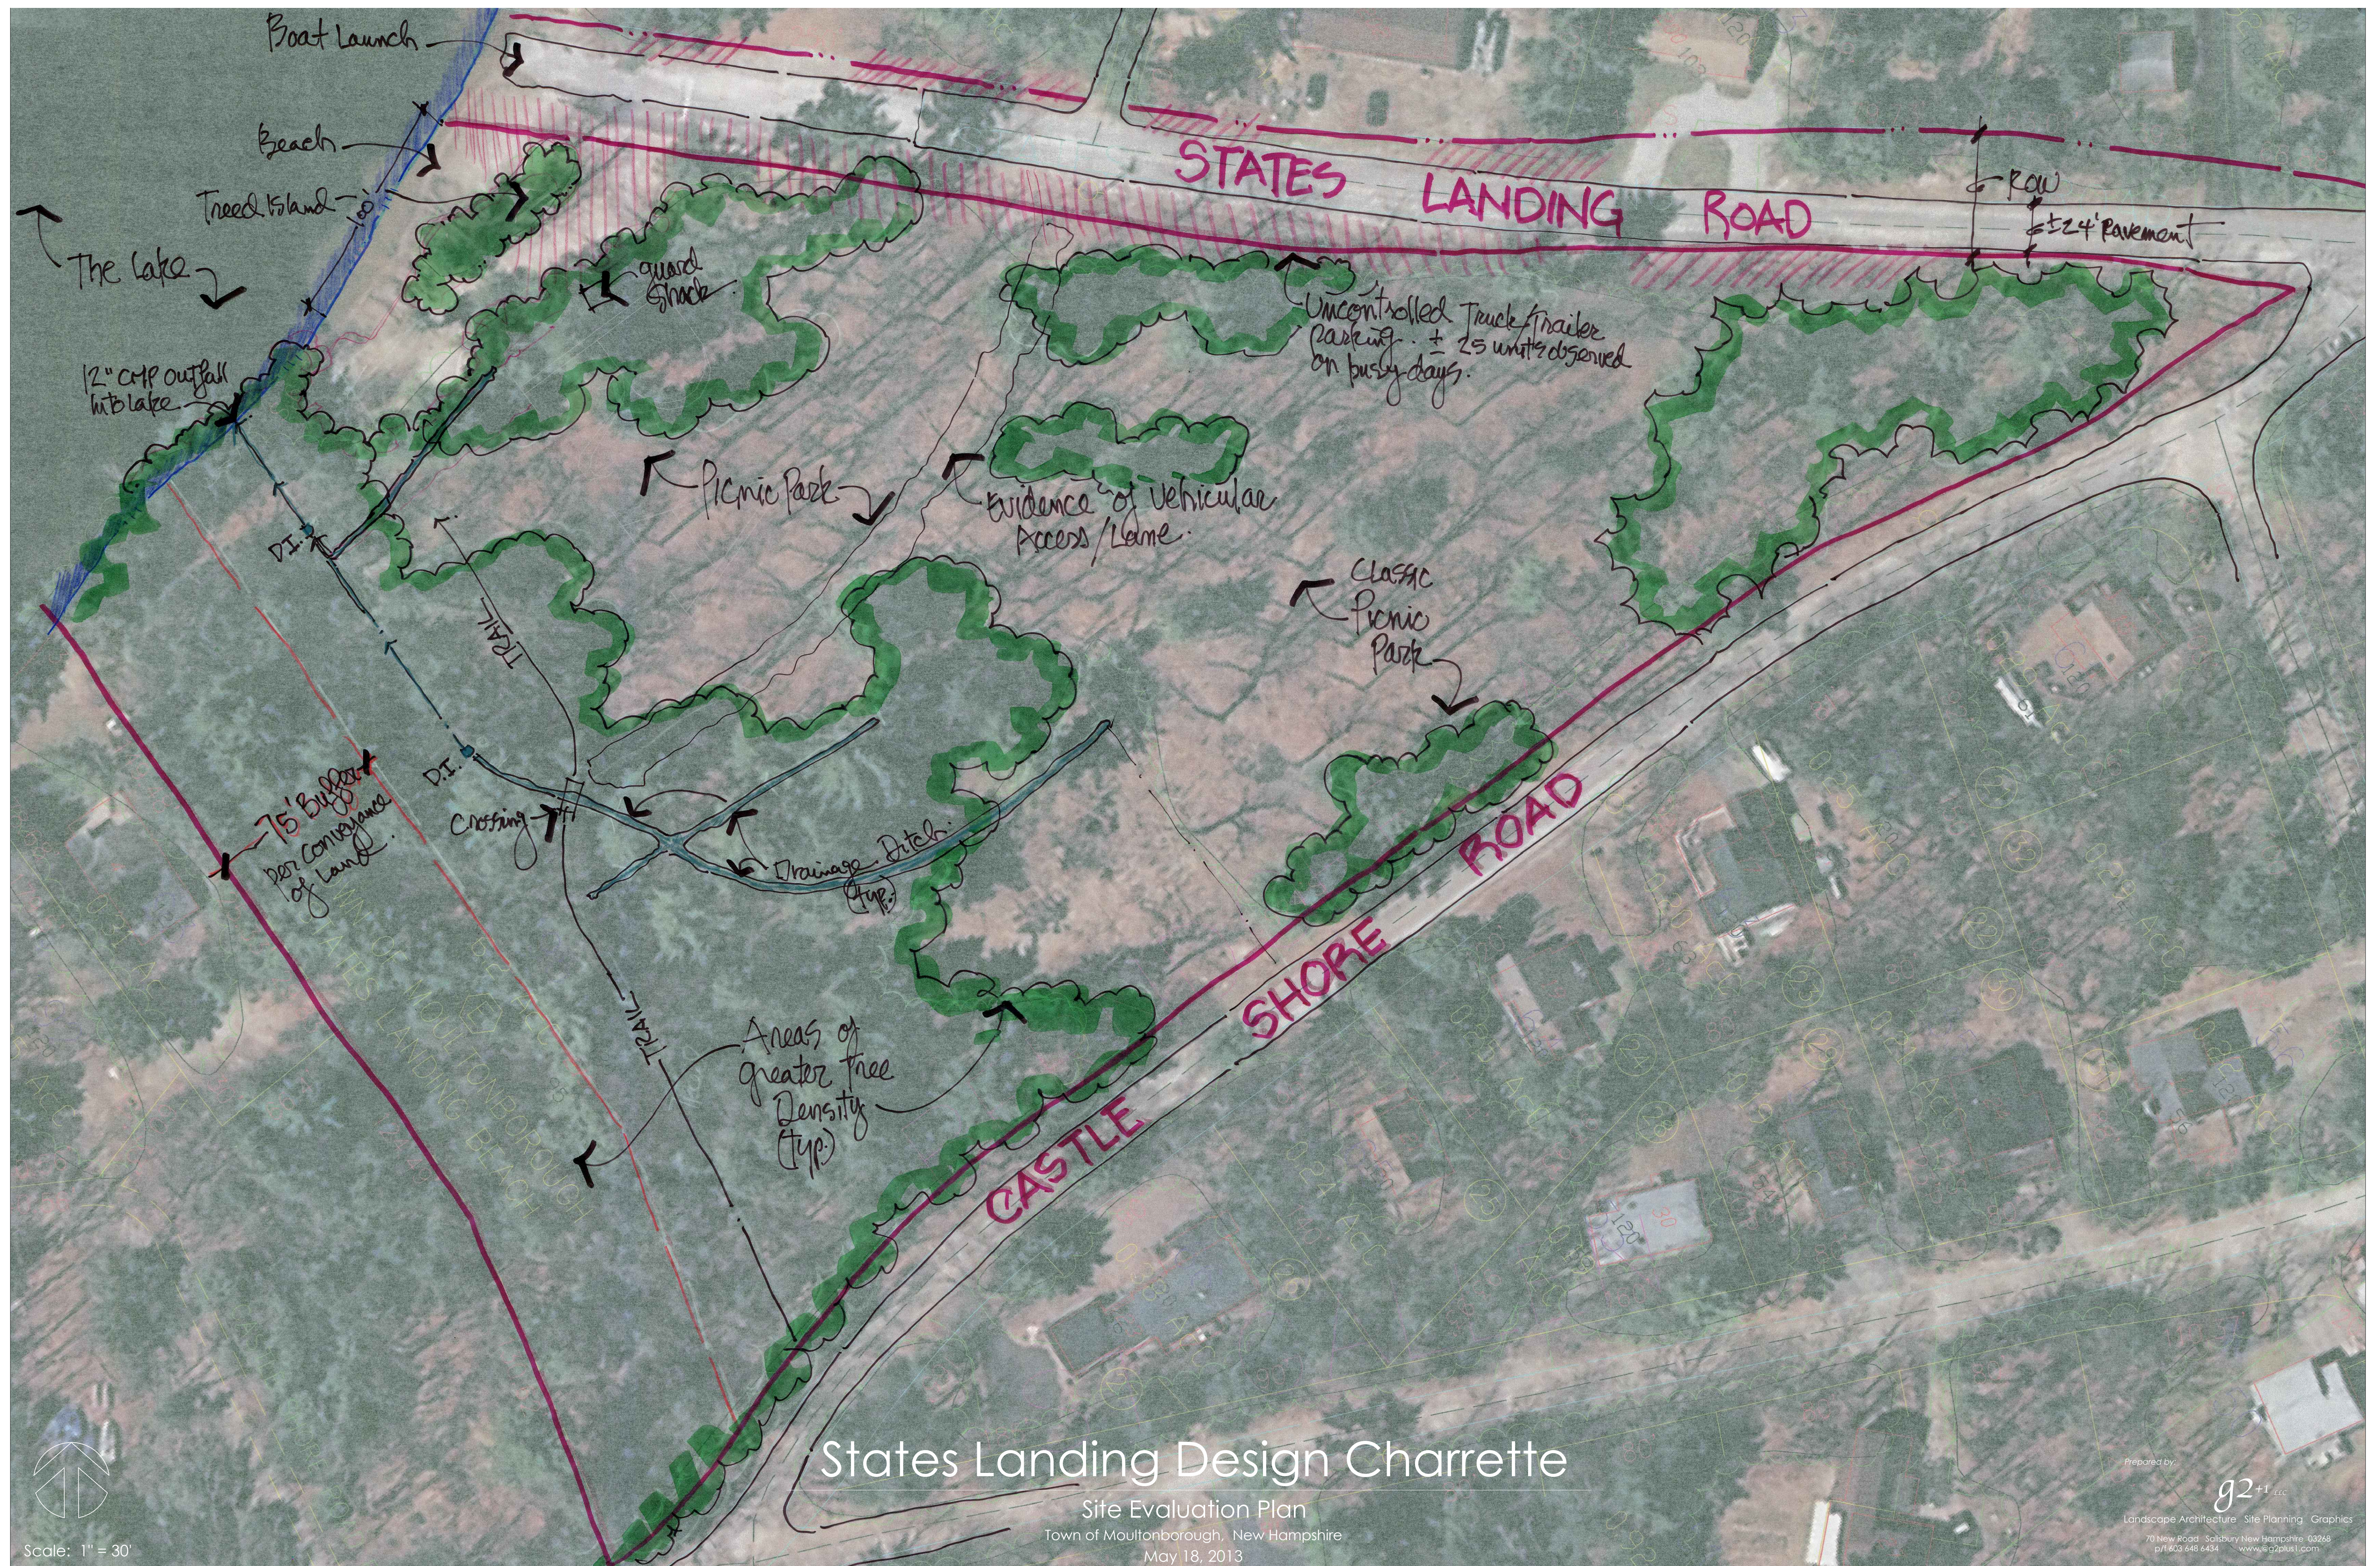

States Landing Design Charrette

Site Evaluation Plan

Town of Moultonborough, New Hampshire

May 18, 2013



Scale: 1" = 30'